
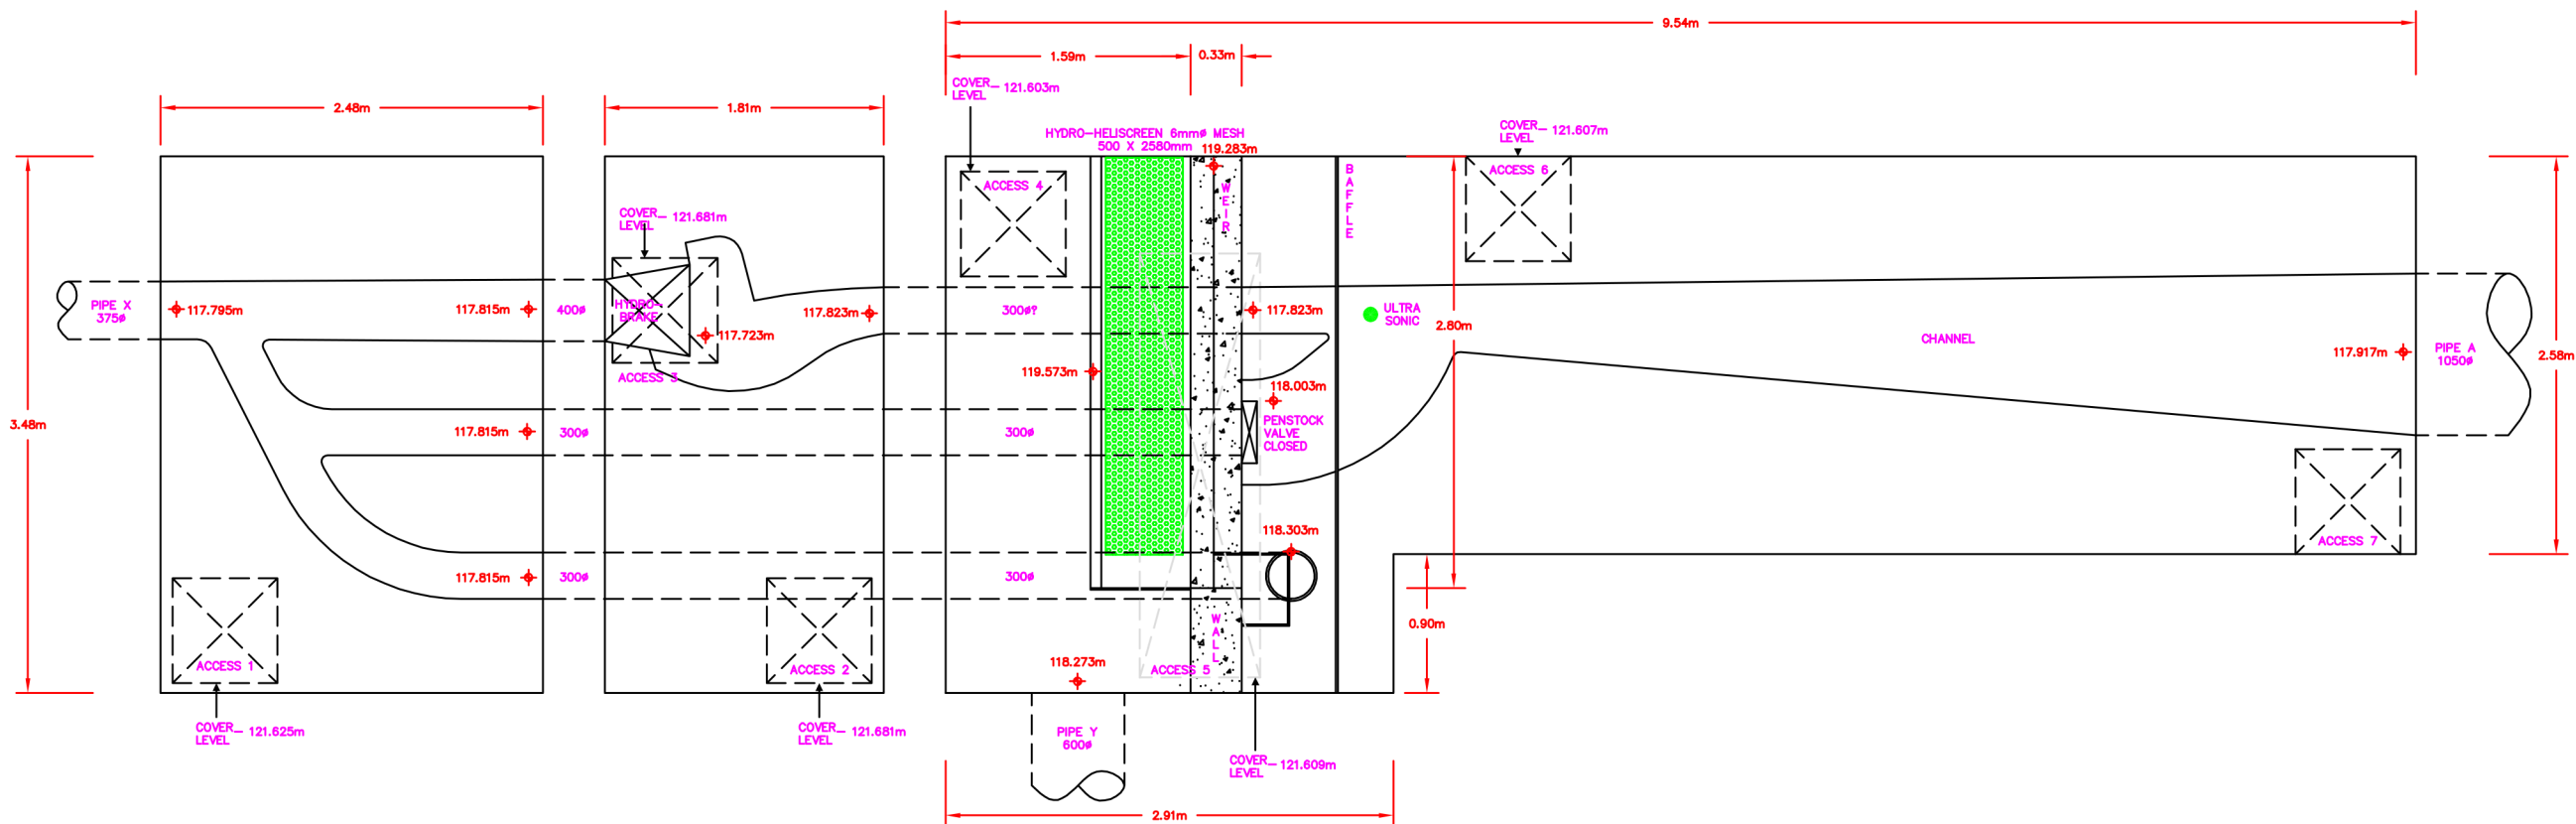


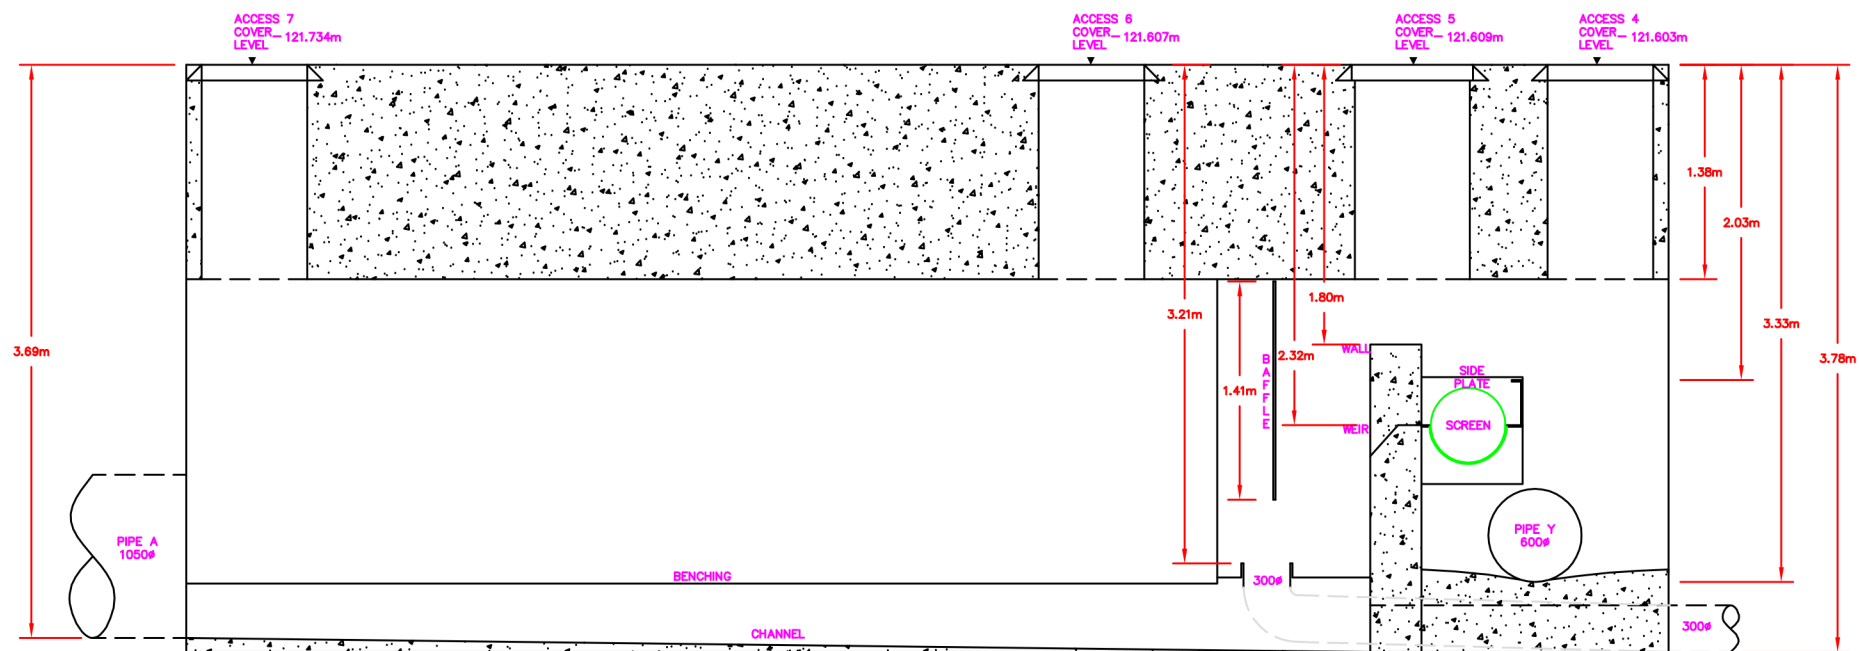

DENE-TECH SERVICES LIMITED

Unit 10 Lymington Barn, Lymington Bottom Road
Medstead Nr Alton Hants GU34 5EW
Telephone No: 01420 562569

Client
A Client

Drawing Title
A CSO
Ref. No.
STC25 No.

Scale(s) NTS	Surveyor CL
Date Feb 2013	Drawn CL
Job Number DT3195	Checked AP

Sheet Size & Drg Number & Revision
A3 DT3195/SAI00197298/001