


**Survey Legend**

- CAS Area
- Pitched Roof to Surface Water Sewer
- Pitched Roof to Foul / Combined Sewer
- Paved Area / Flat Roof to Surface Water Sewer
- Pitched Roof to Soakaway
- Paved Area / Flat Roof to Foul / Combined Sewer
- Paved Area / Flat Roof to Soakaway
- Paved Area / Flat Roof to Permeable Ground
- Pitched Roof to Watercourse
- Gully to Surface Water Sewer (Not Surveyed)
- Gully to Surface Water Sewer (Surveyed)
- Gradient

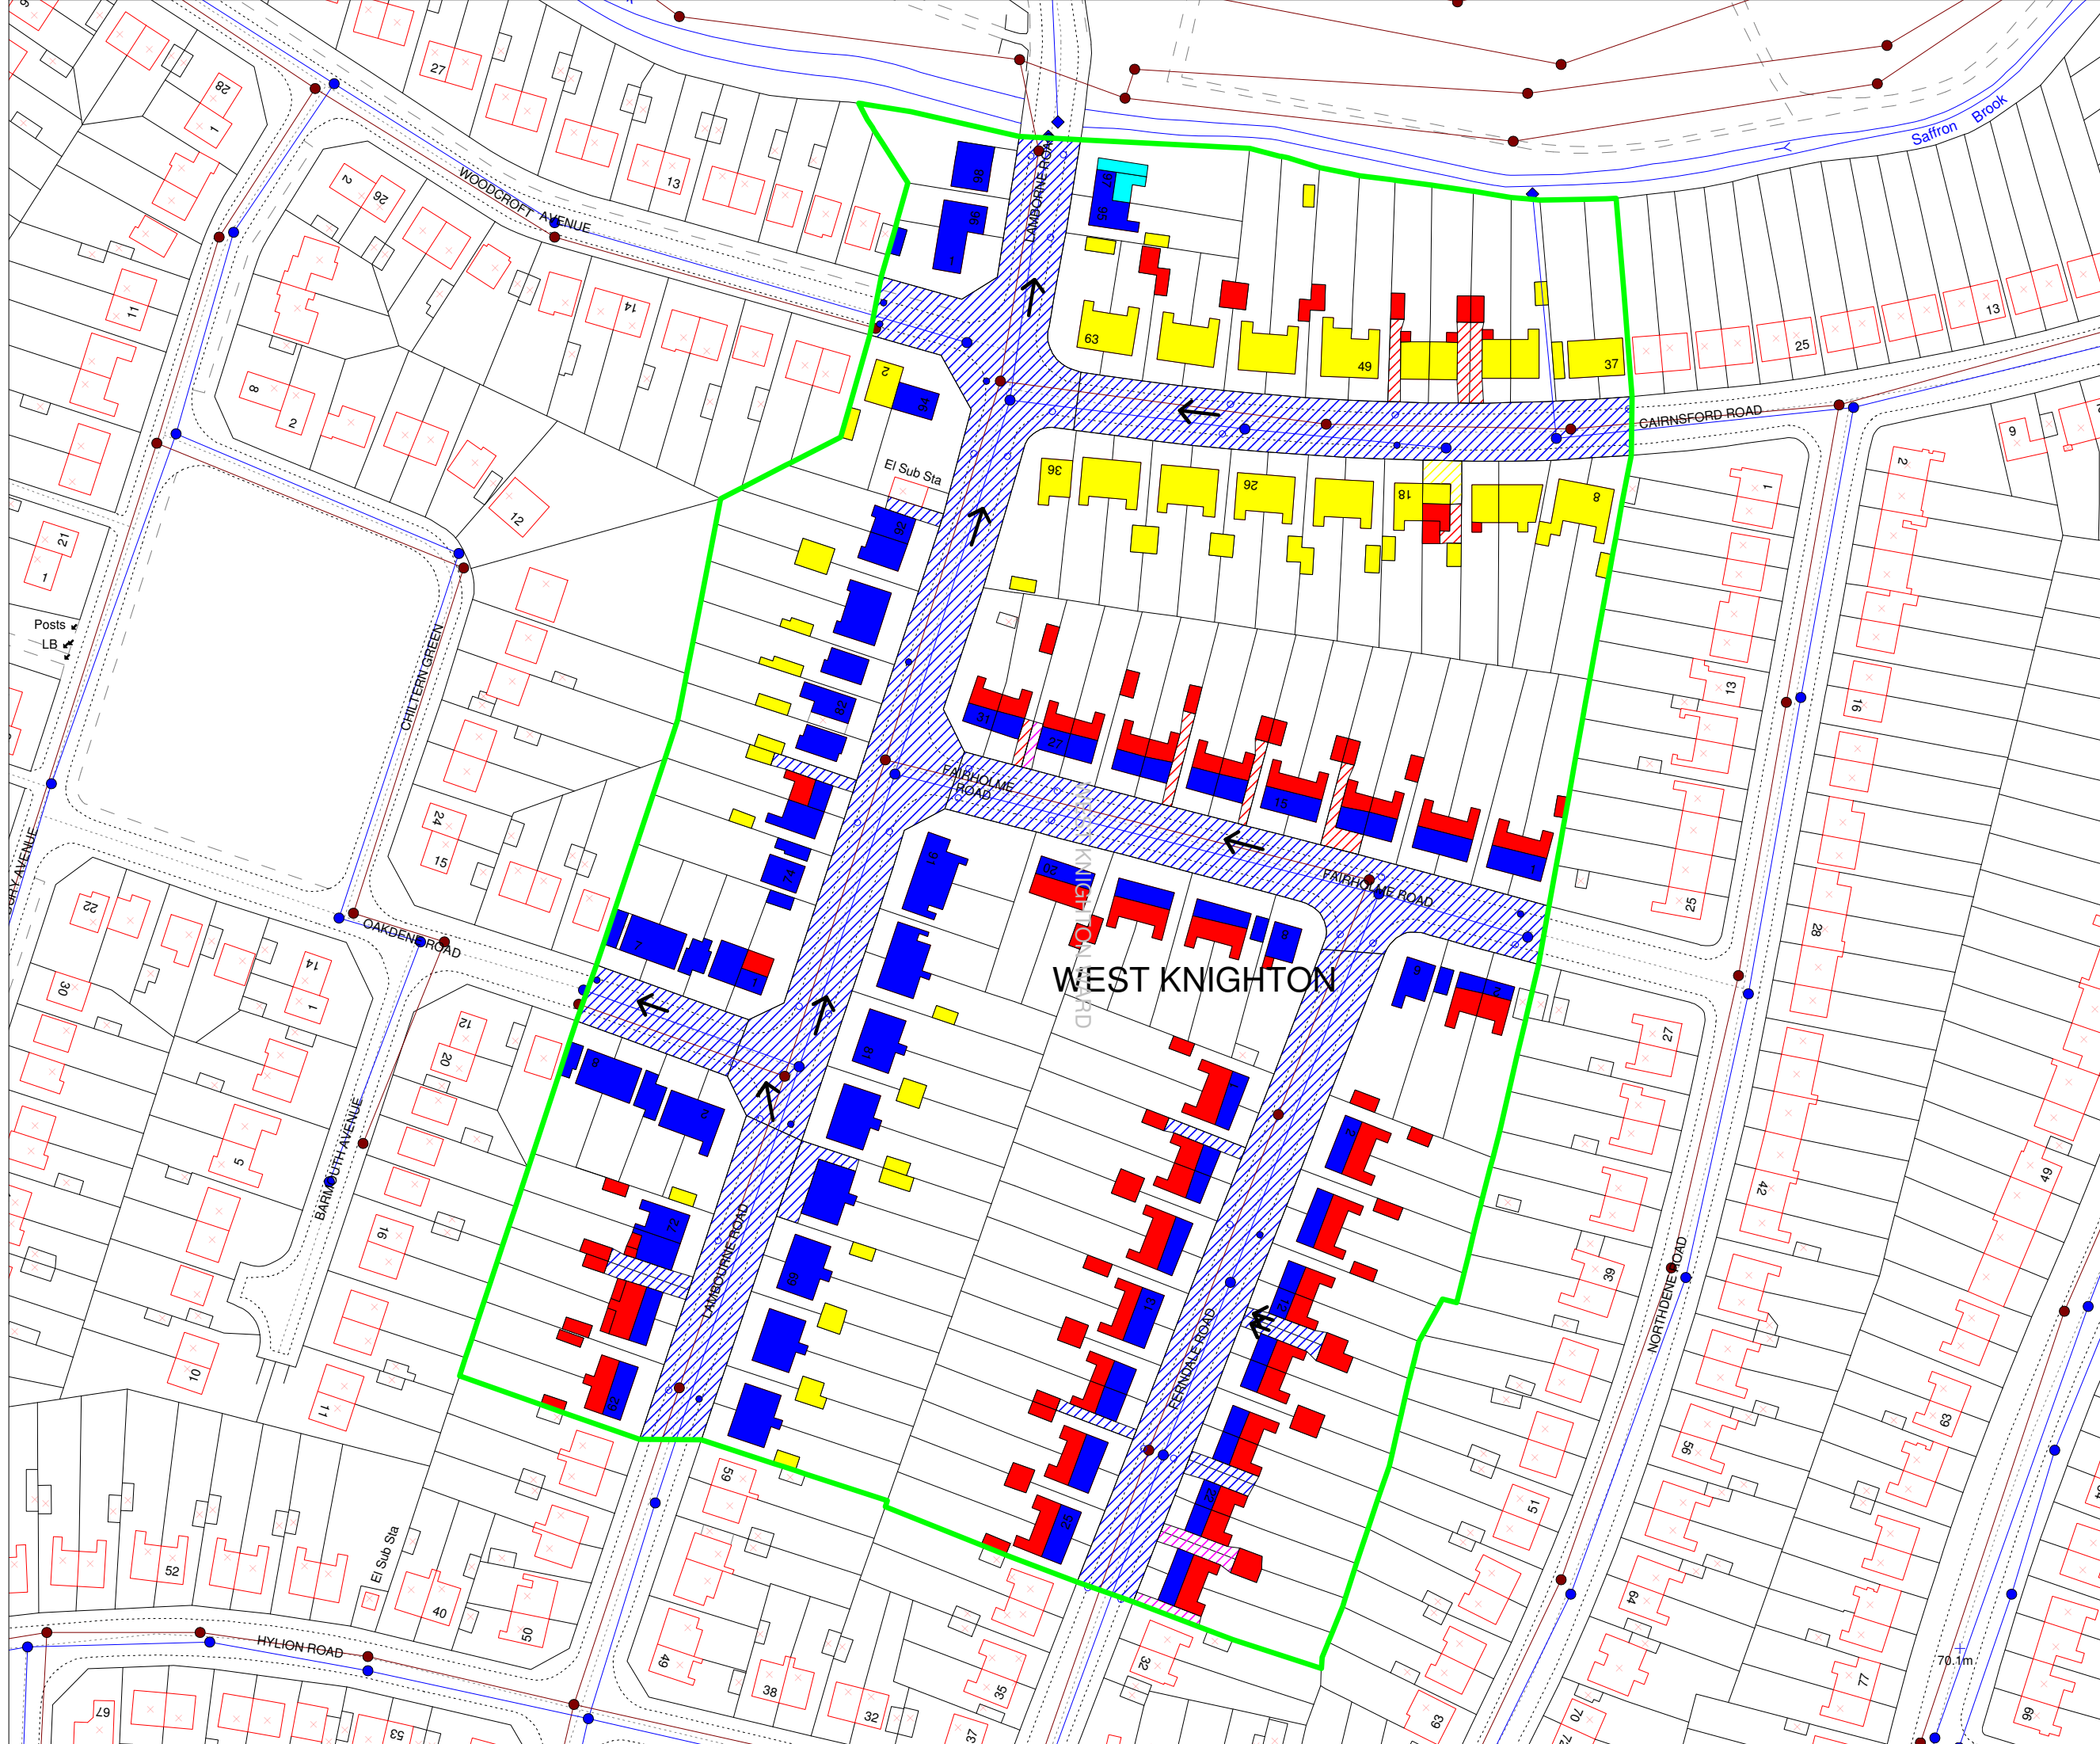

WEST KNIGHTON

No.	Description	By	Date	Child	Adult

Based upon Ordnance Survey 1:1250 maps with permission of the controller of Her Majesty's Stationery Office (c) Crown Copyright.

**Dene-Tech Services Ltd**  
 Unit 10 Lymington Barn  
 Lymington Bottom Road  
 Medstead Alton  
 Hants  
 GU34 5EW (01420) 562569

Client  
 A Client  
 Address  
 Contact Details

Drawing title  
**A Site  
 CAS Layout**

Scale 1:1250	Drawn CC - Dene-Tech Date January 2014	Checked RN - Dene-Tech Date January 2014	Authorised AP - Dene-Tech Date January 2014	<b>A3</b>
Drawing Number JobNo/SiteCAS/001				