


- Survey Area
- Foul / Combined Manhole
- Surface Water Manhole
- Foul / Combined Sewer
- Surface Water Sewer

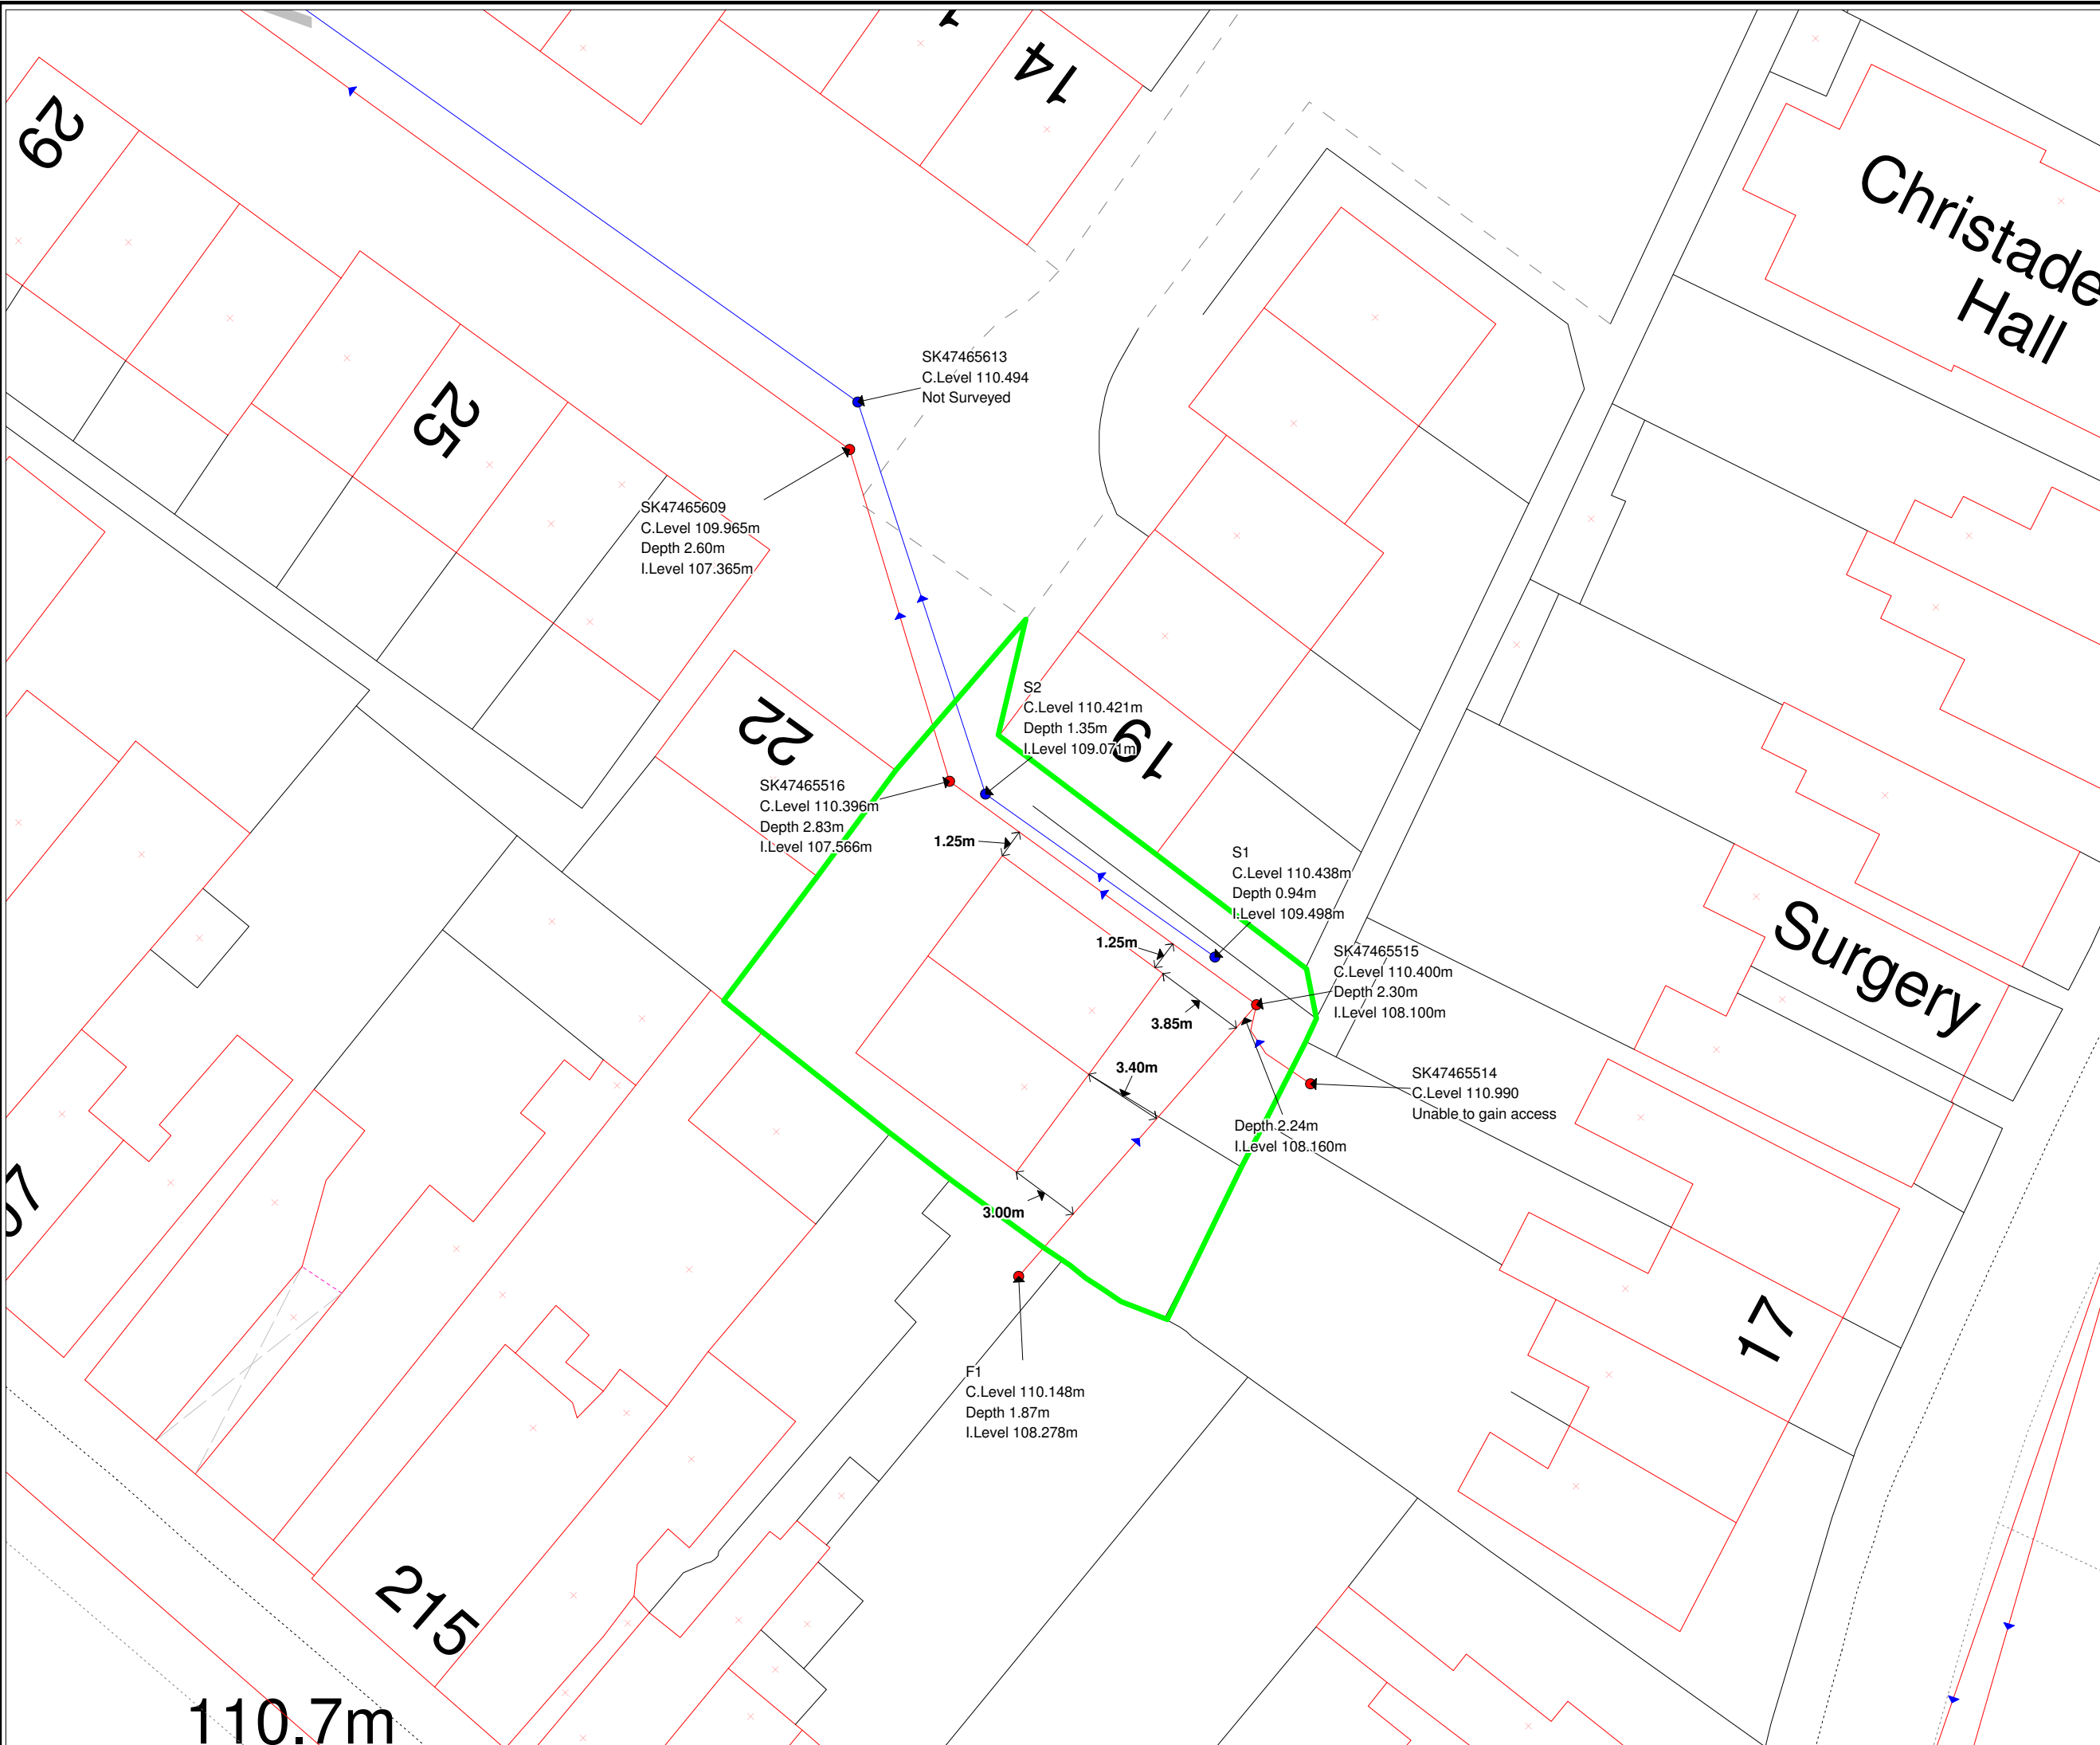

Rev.	Description	By	Date	CHK'd	Auth
Purpose of Issue	Rev.	Date	Author		

Based upon Ordnance Survey 1:1250 maps with permission of the controller of Her Majesty's Stationery Office (c) Crown Copyright.

Dene-Tech Services Ltd
 Unit 10 Lymington Barn
 Lymington Bottom Road
 Medstead Alton
 Hants
 GU34 5EW (01420) 562569

Project title
A Site

Drawing title
Sewer Trace Layout

Scale : 1:250	Drawn	Checked	Authorised
	CC : Dene-Tech	AP : Dene-Tech	RN : Dene-Tech
Drawing Number	Date Feb 2012	Date Feb 2012	Date Feb 2012
JobNo/Site/001			

110.7m